



Lomonaco & Pitts, Architects P.C.  
297 River Street, Troy, NY 12180  
518.272.4481 Fax 518.272.1605

MELVILLE HALL SIGNAGE  
UNIVERSITY AT ALBANY  
STATE UNIVERSITY OF NEW YORK, ALBANY 12222

architecture+

DATE  
JUNE 10, 2005


JOB NO.  
0410

SCALE  
VARIES

TITLE  
SECOND FLOOR  
SIGNAGE PLAN

DRAWING

C02

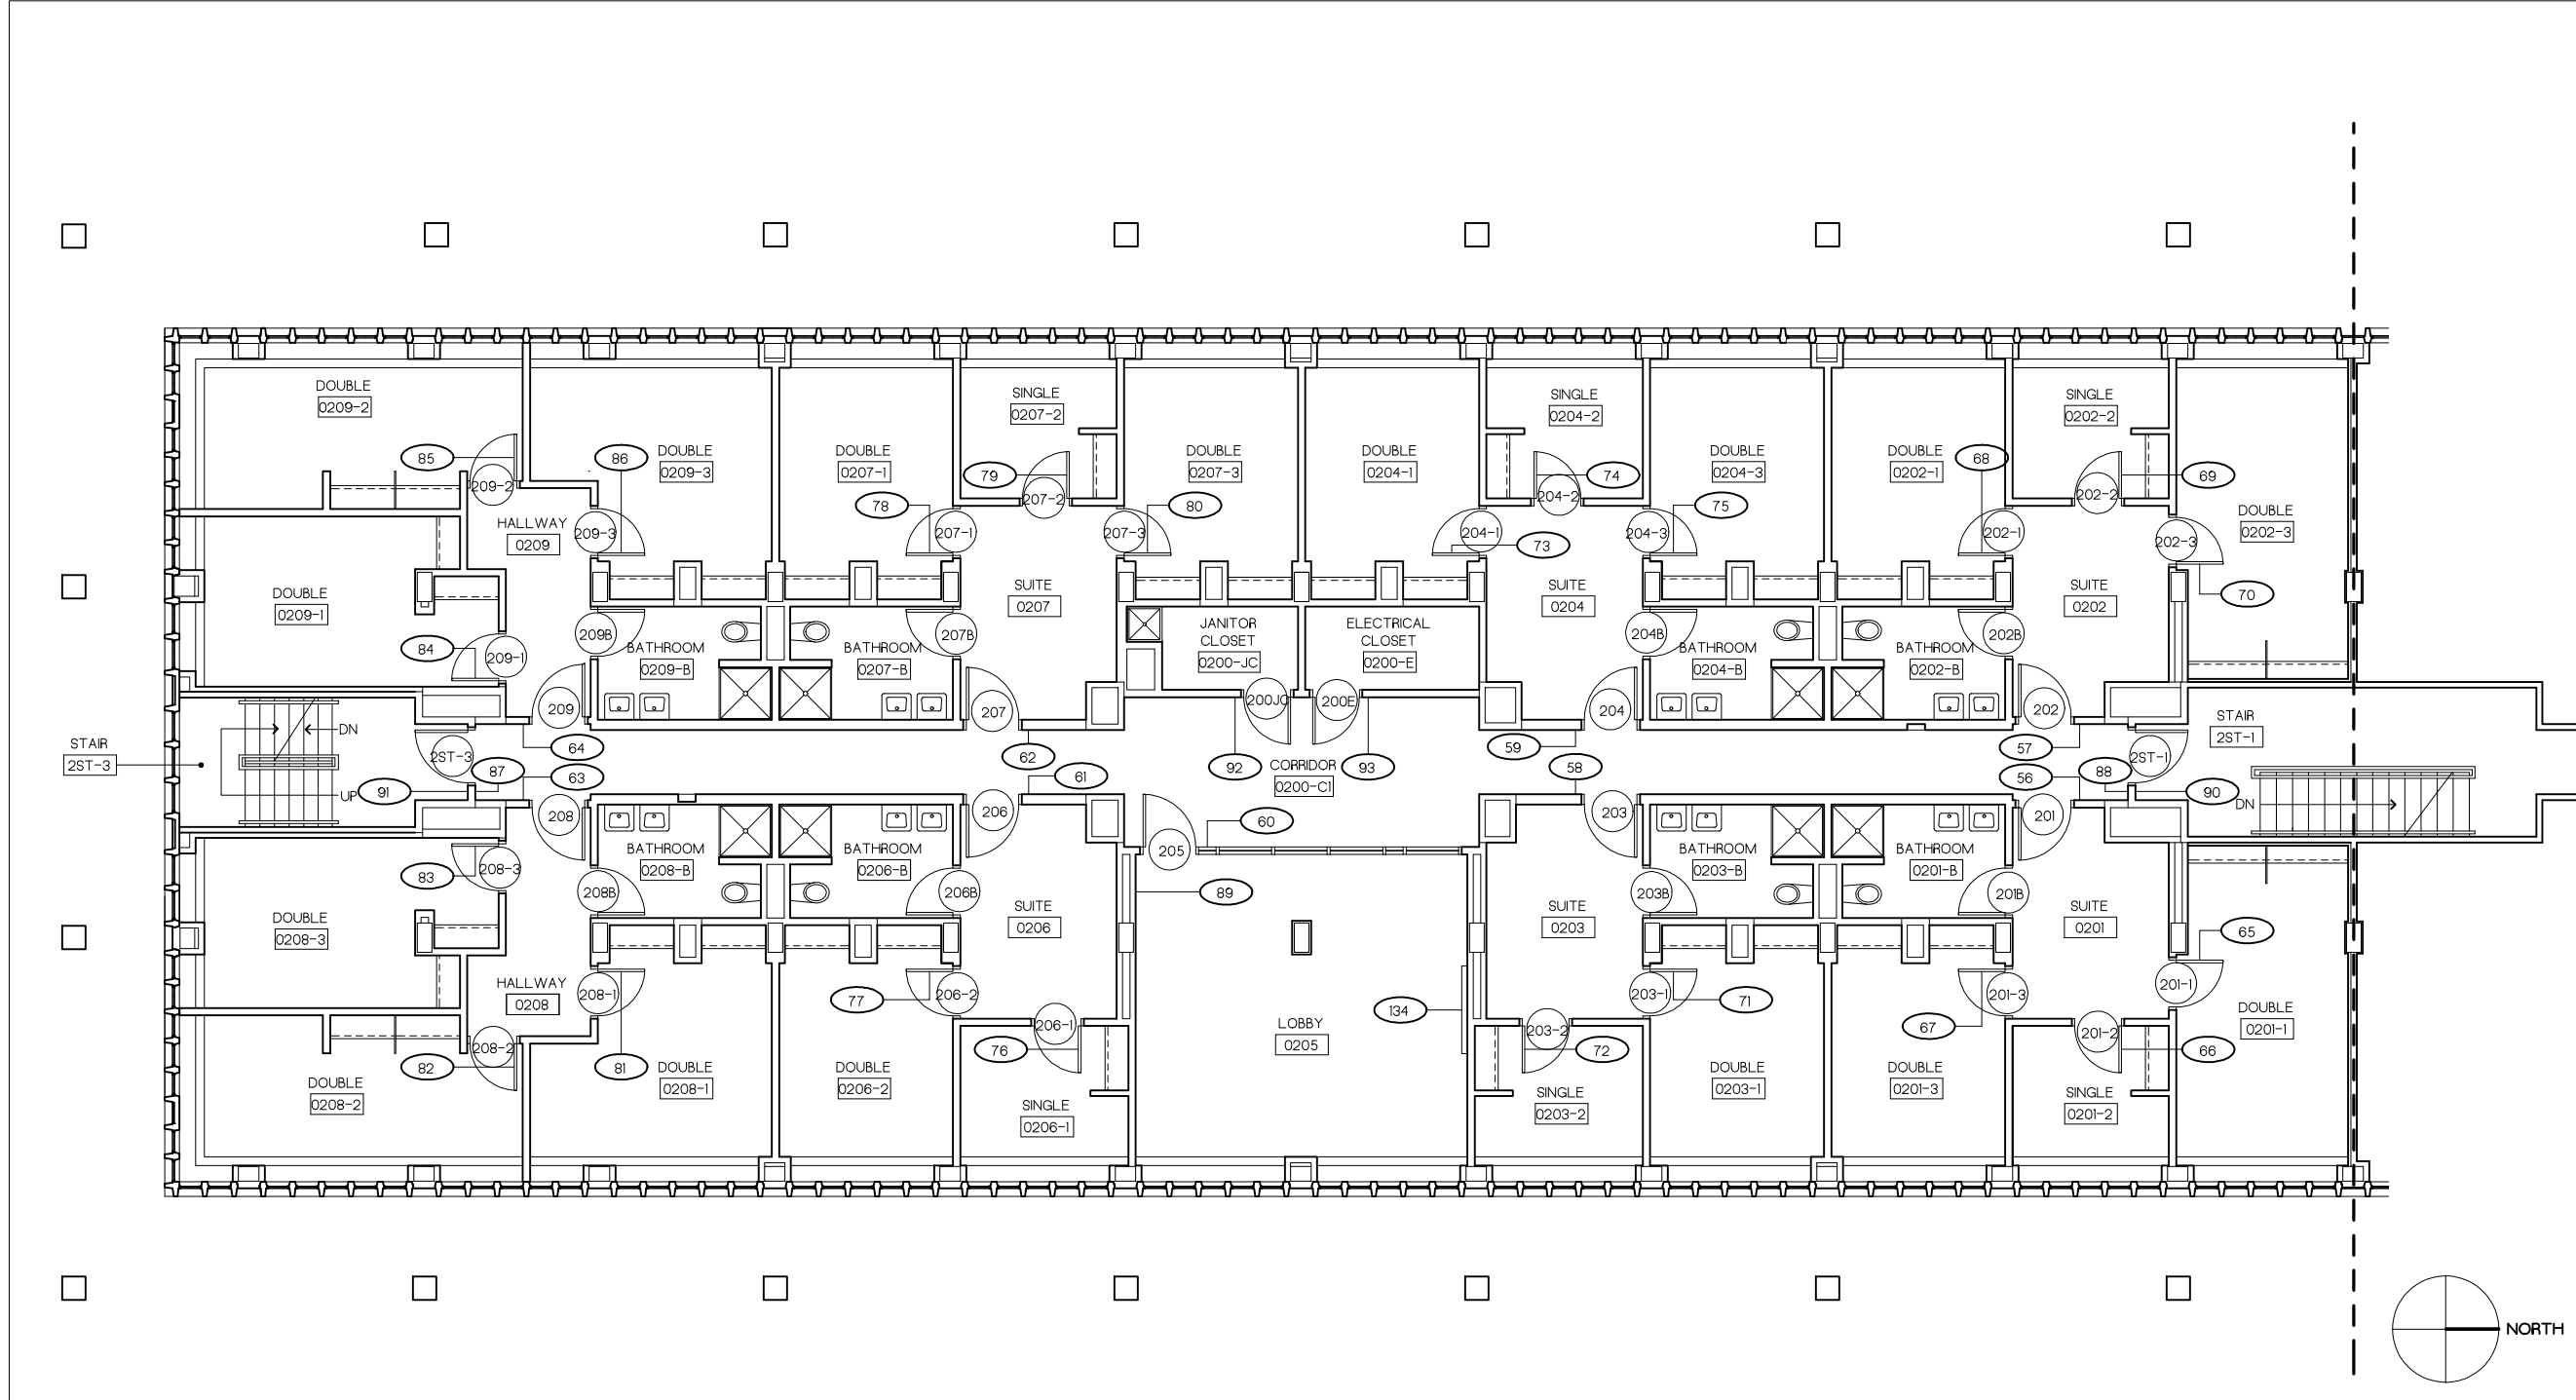

1 SECOND FLOOR SIGNAGE PLAN  
C02 SCALE: 3/32" = 1'-0"