



Lomonaco & Pitts, Architects P.C.  
297 River Street, Troy, NY 12180  
518.272.4481 Fax 518.272.1605

**MELVILLE HALL SIGNAGE  
UNIVERSITY AT ALBANY**  
STATE UNIVERSITY OF NEW YORK, ALBANY 12222

architecture+

DATE  
JUNE 10, 2005


JOB NO.  
0410

SCALE  
VARIES

TITLE  
THIRD FLOOR  
SIGNAGE PLAN

DRAWING

**C03**

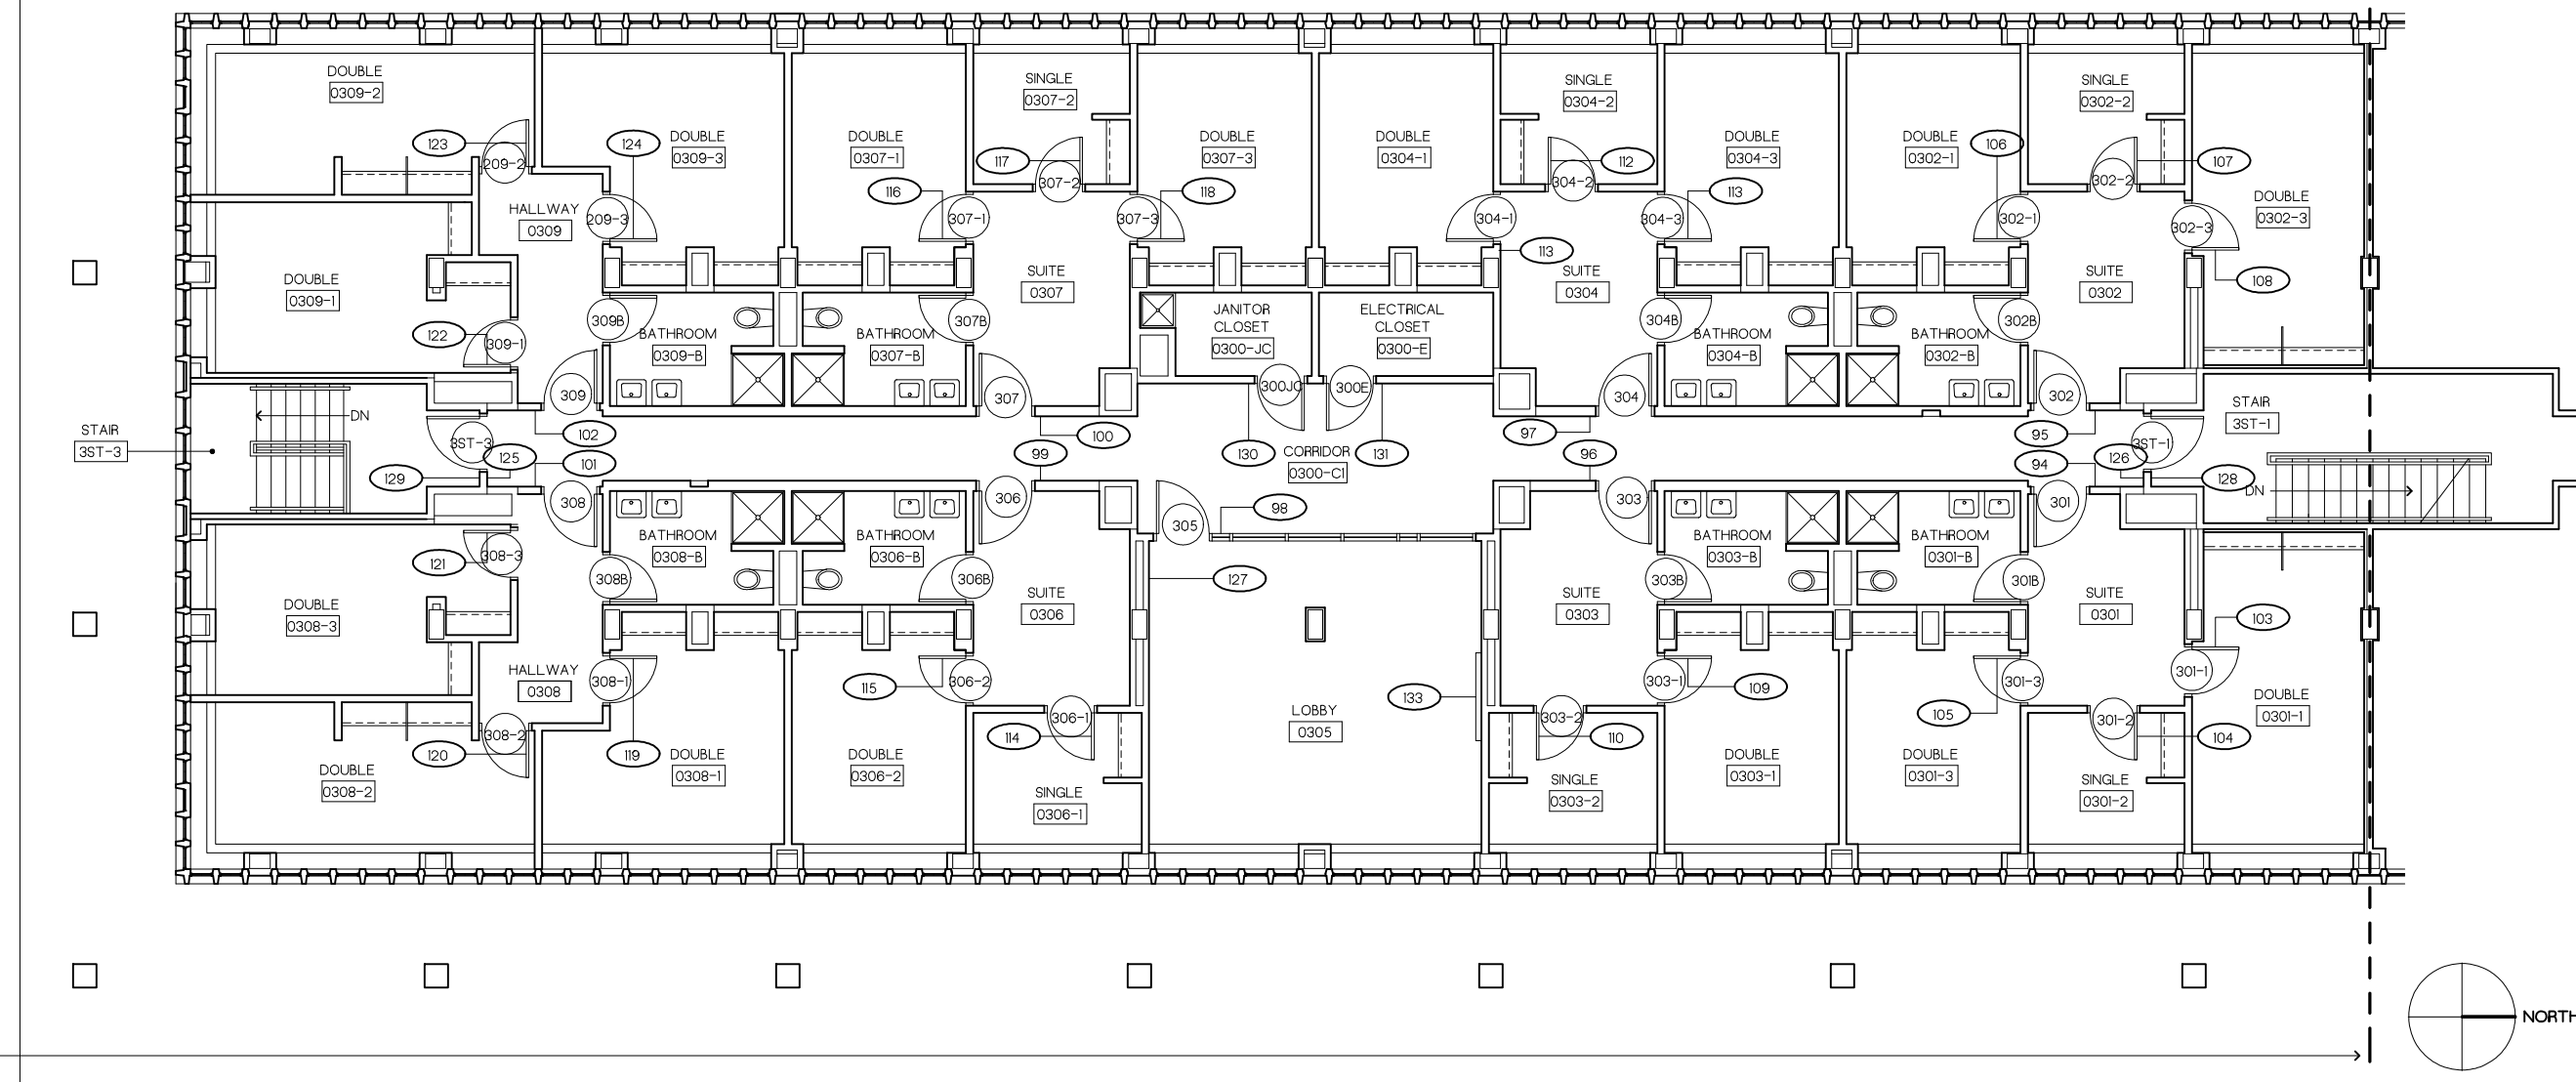

**1** THIRD FLOOR SIGNAGE PLAN  
C03 SCALE: 3/32" = 1'-0"

P:\MEL-0410\SIGNAGE\DRAWINGS\C03 - THIRD FLOOR SIGNAGE

6/10/2005 1:03 PM

6/10/2005