


TRAFFIC DETOUR - 7/21/16

Project: 01A47 Renovate Building 25

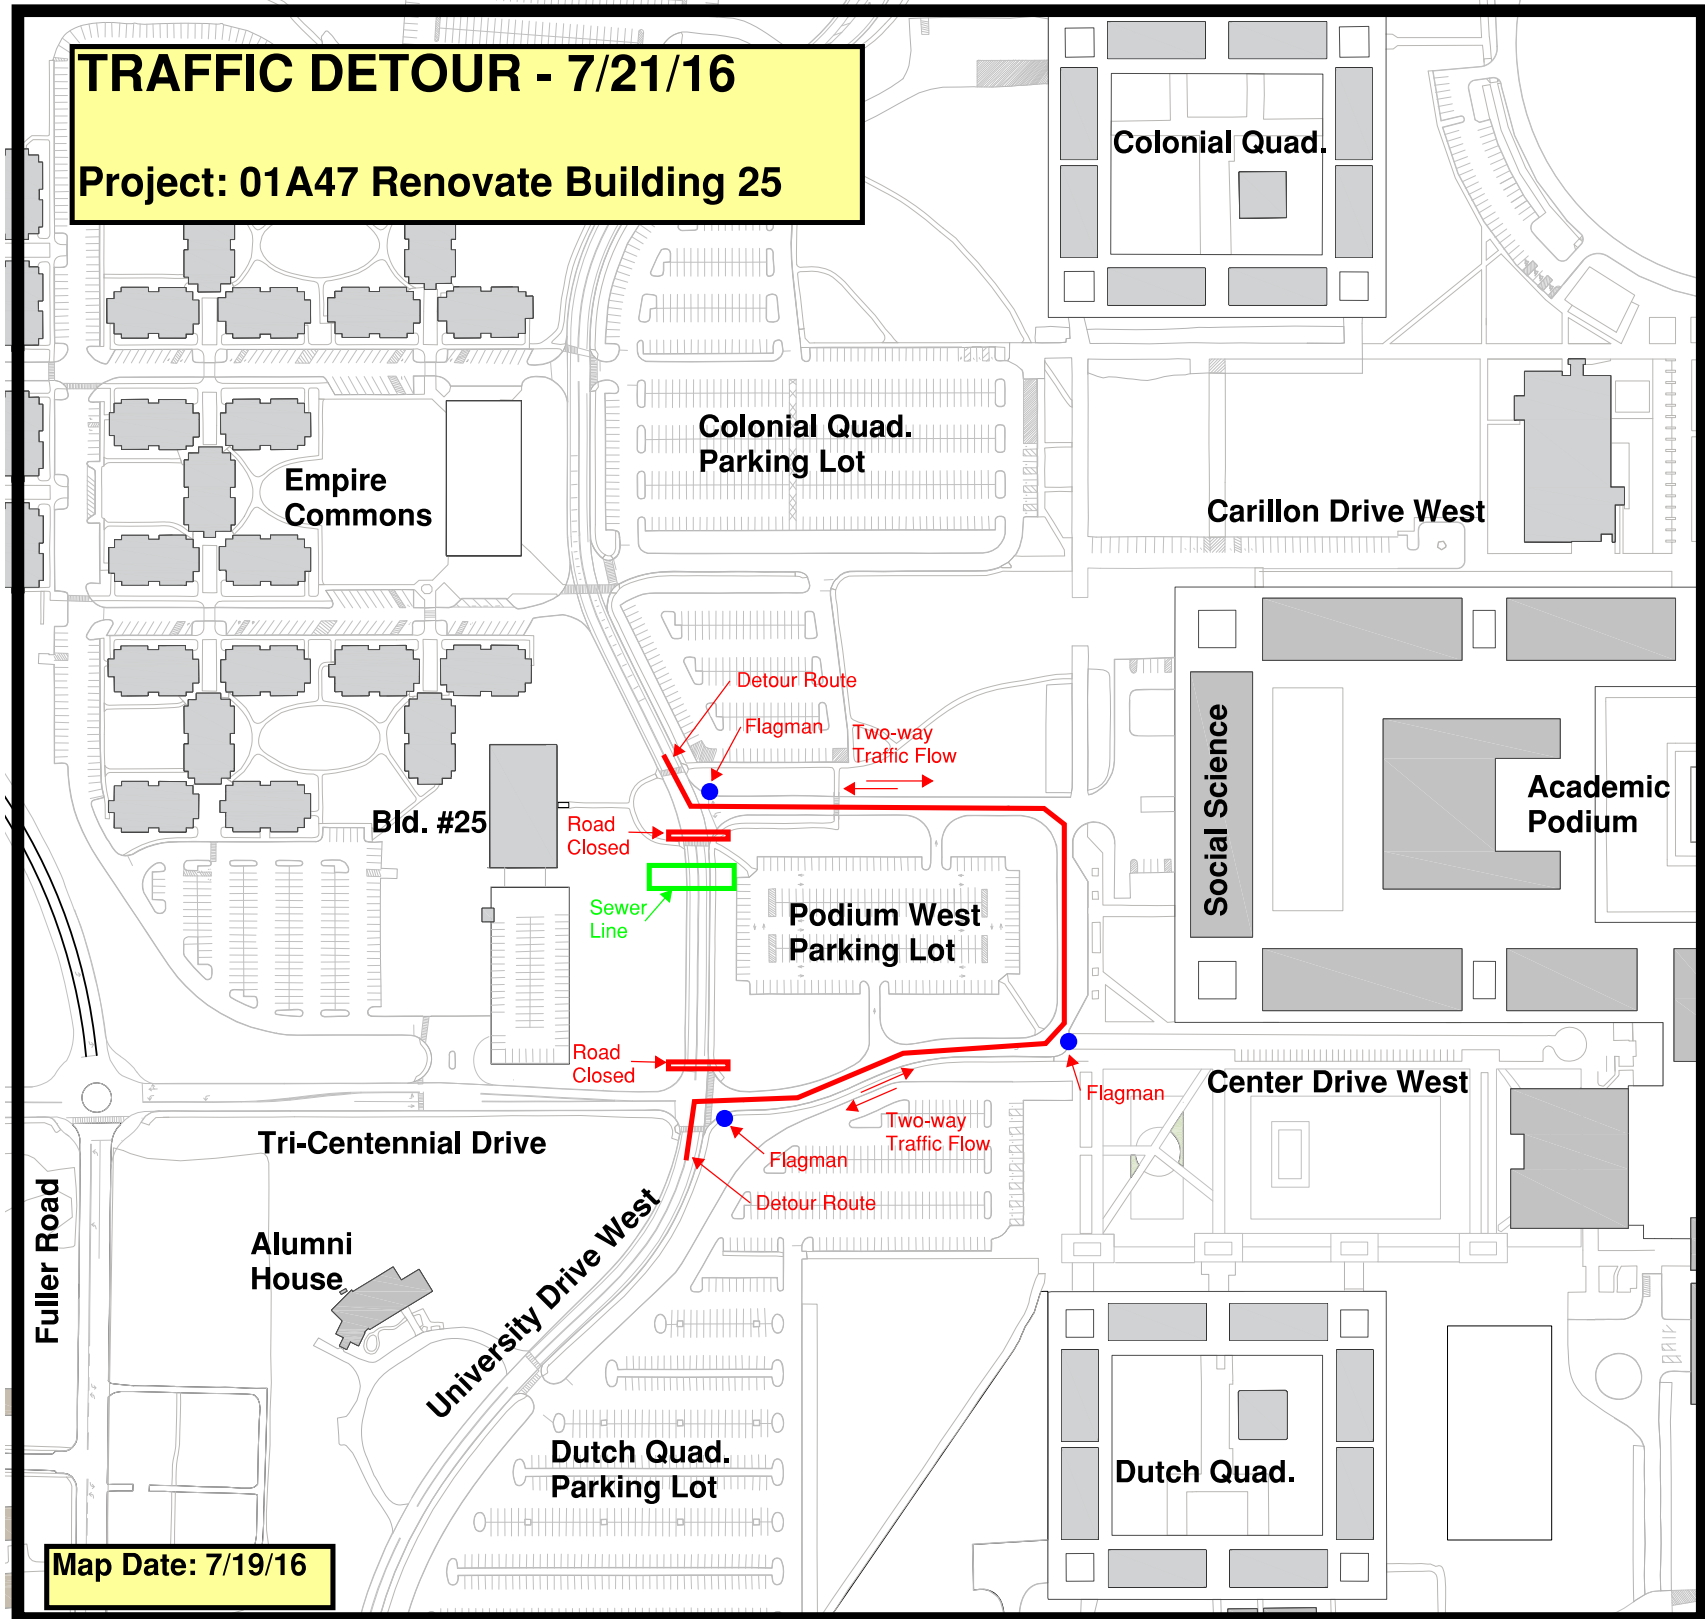

Map Date: 7/19/16