


CRANE LIFTS – 8/2/18

Project: 011005 Renovate Lecture Center Sub-basement

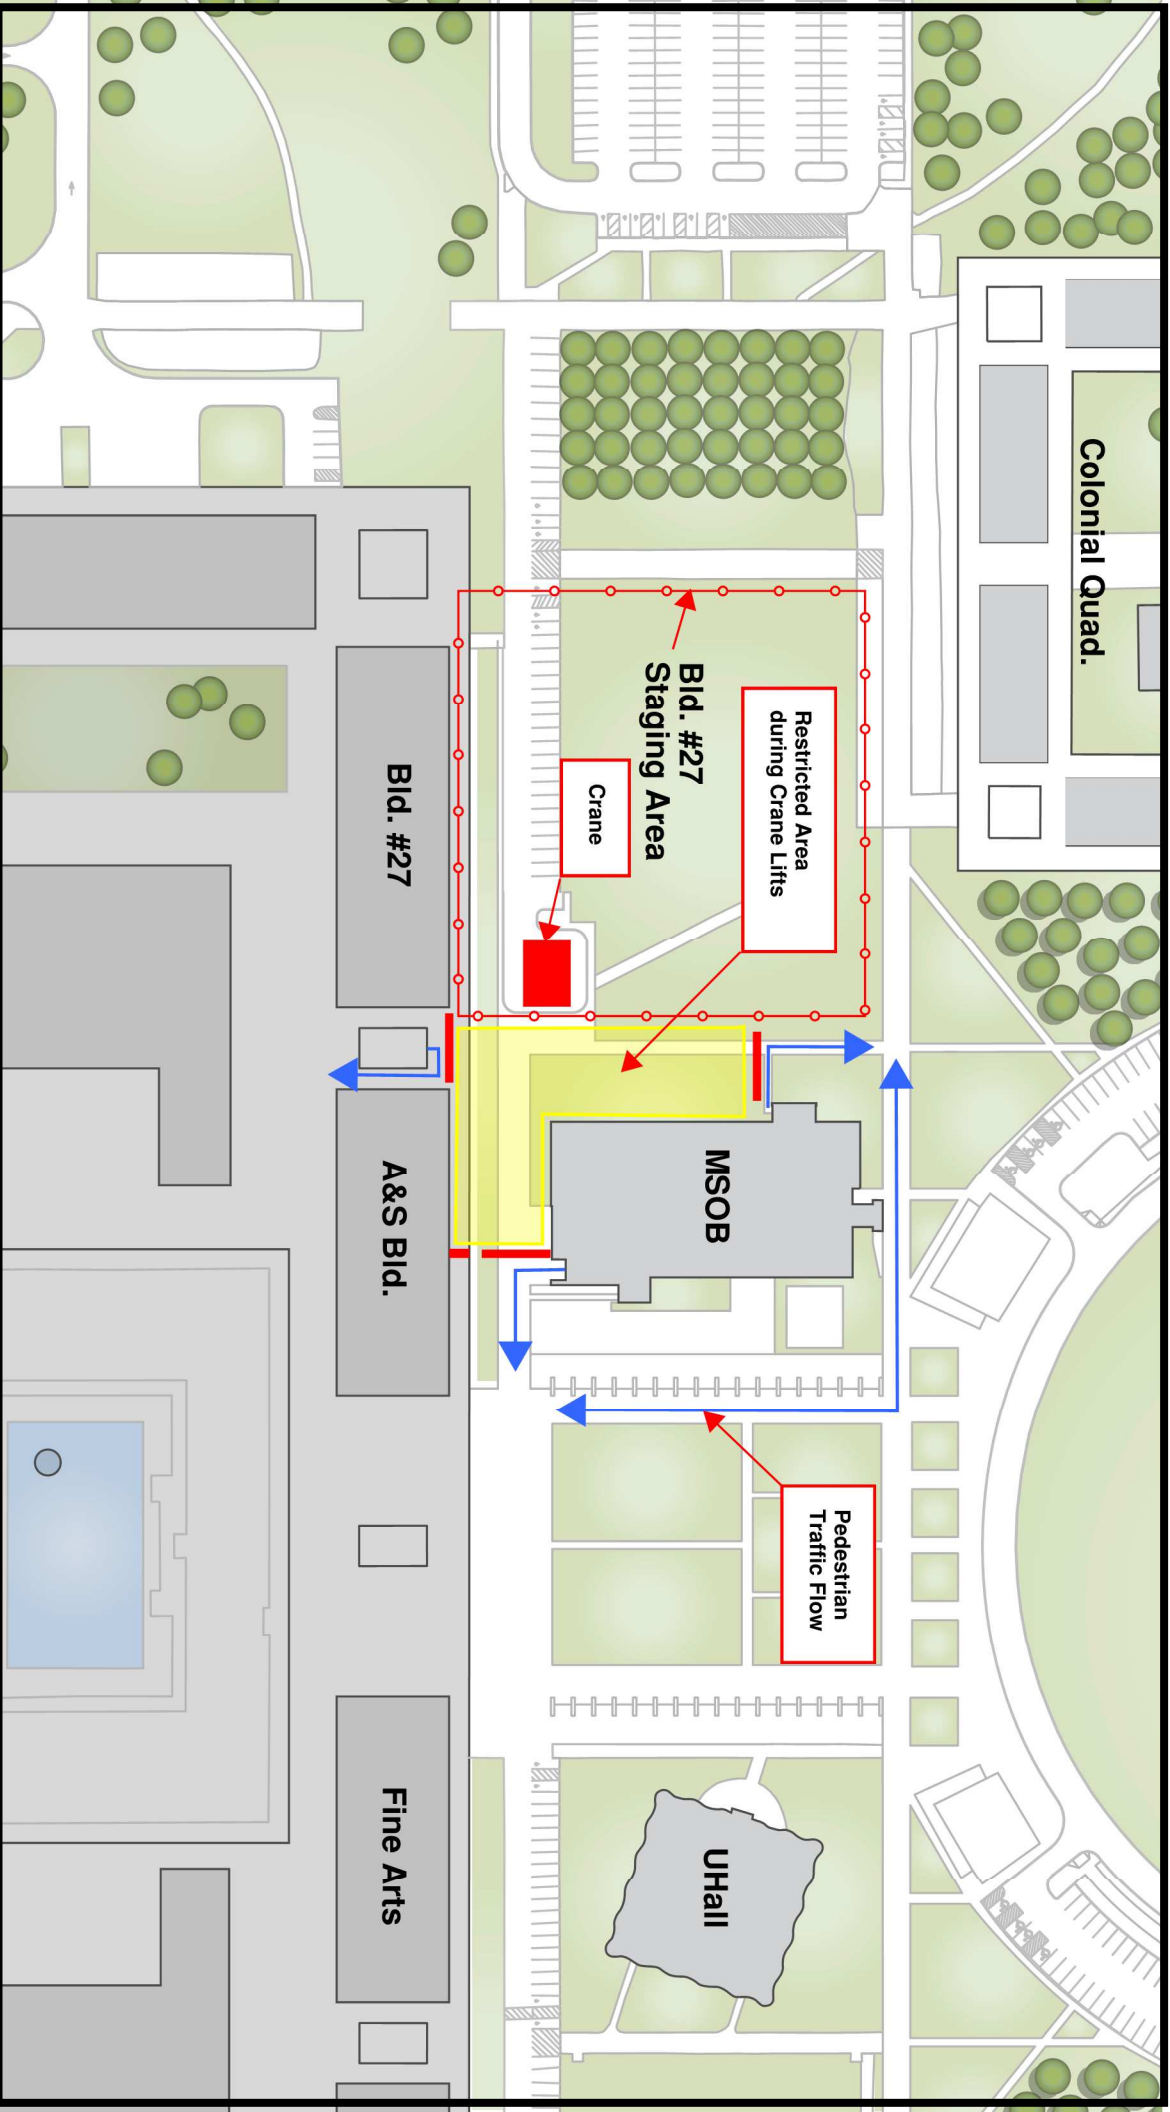

Map Date: 7/26/18