


SV-01-03 STAGING-EDITING

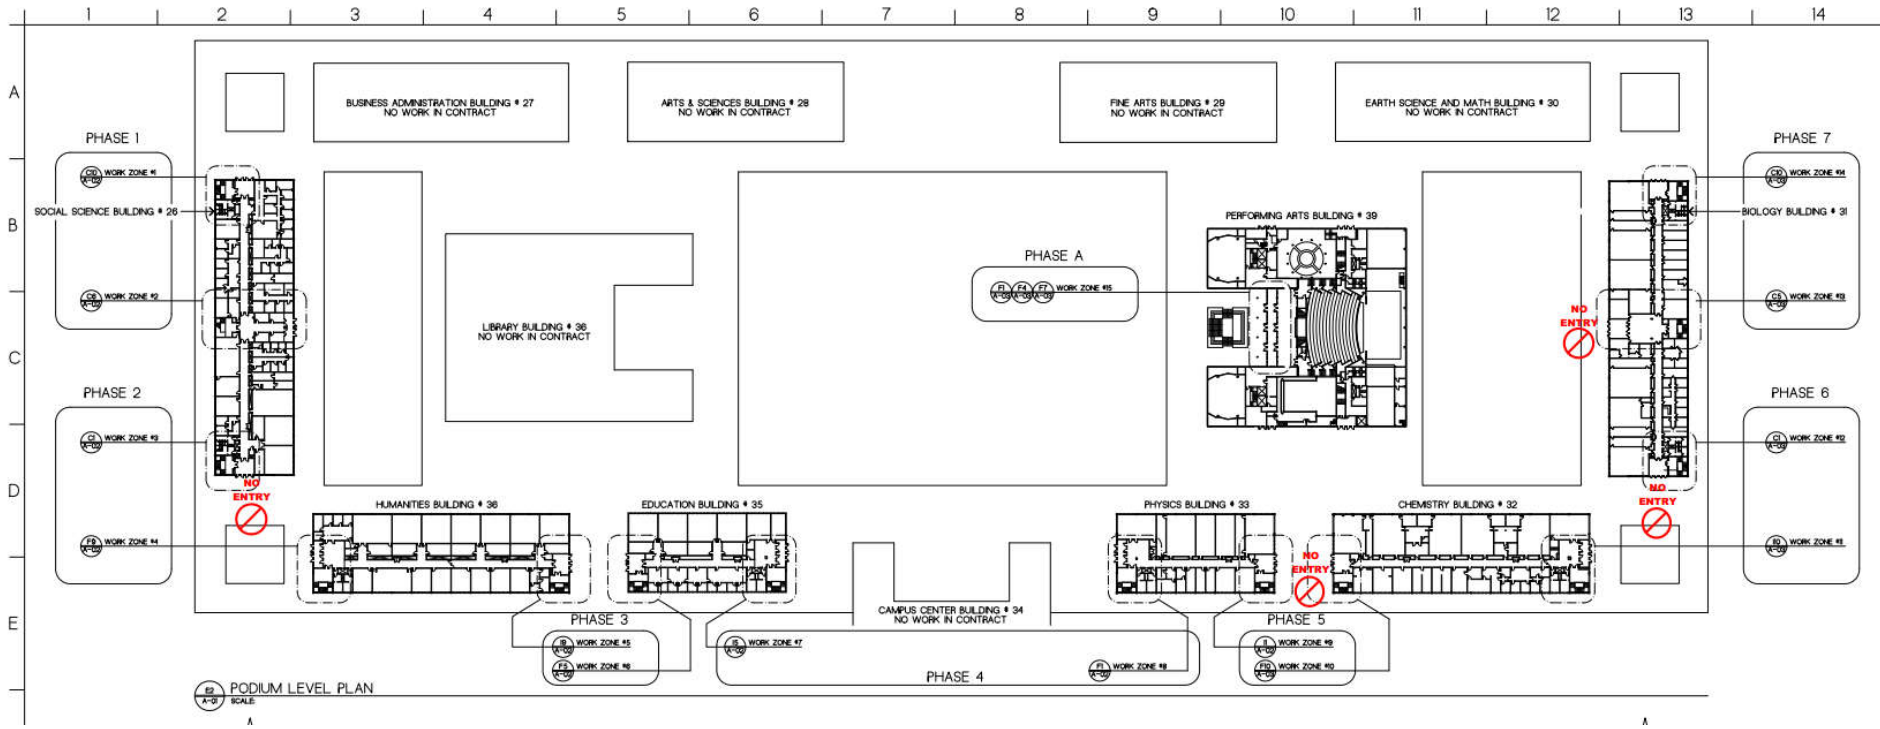

ECT NO. 01XA93
DOORS UPTOWN - PHASE 1
F NEW YORK AT ALBANY