



Lomonaco & Pitts, Architects P.C.
297 River Street, Troy, NY 12180
518.272.4481 Fax 518.272.1605

**MELVILLE HALL SIGNAGE
UNIVERSITY AT ALBANY**
STATE UNIVERSITY OF NEW YORK, ALBANY 12222

architecture+

DATE
JUNE 10, 2005


JOB NO.
0410

SCALE
VARIES

TITLE
FIRST FLOOR
SIGNAGE PLAN

DRAWING

C01

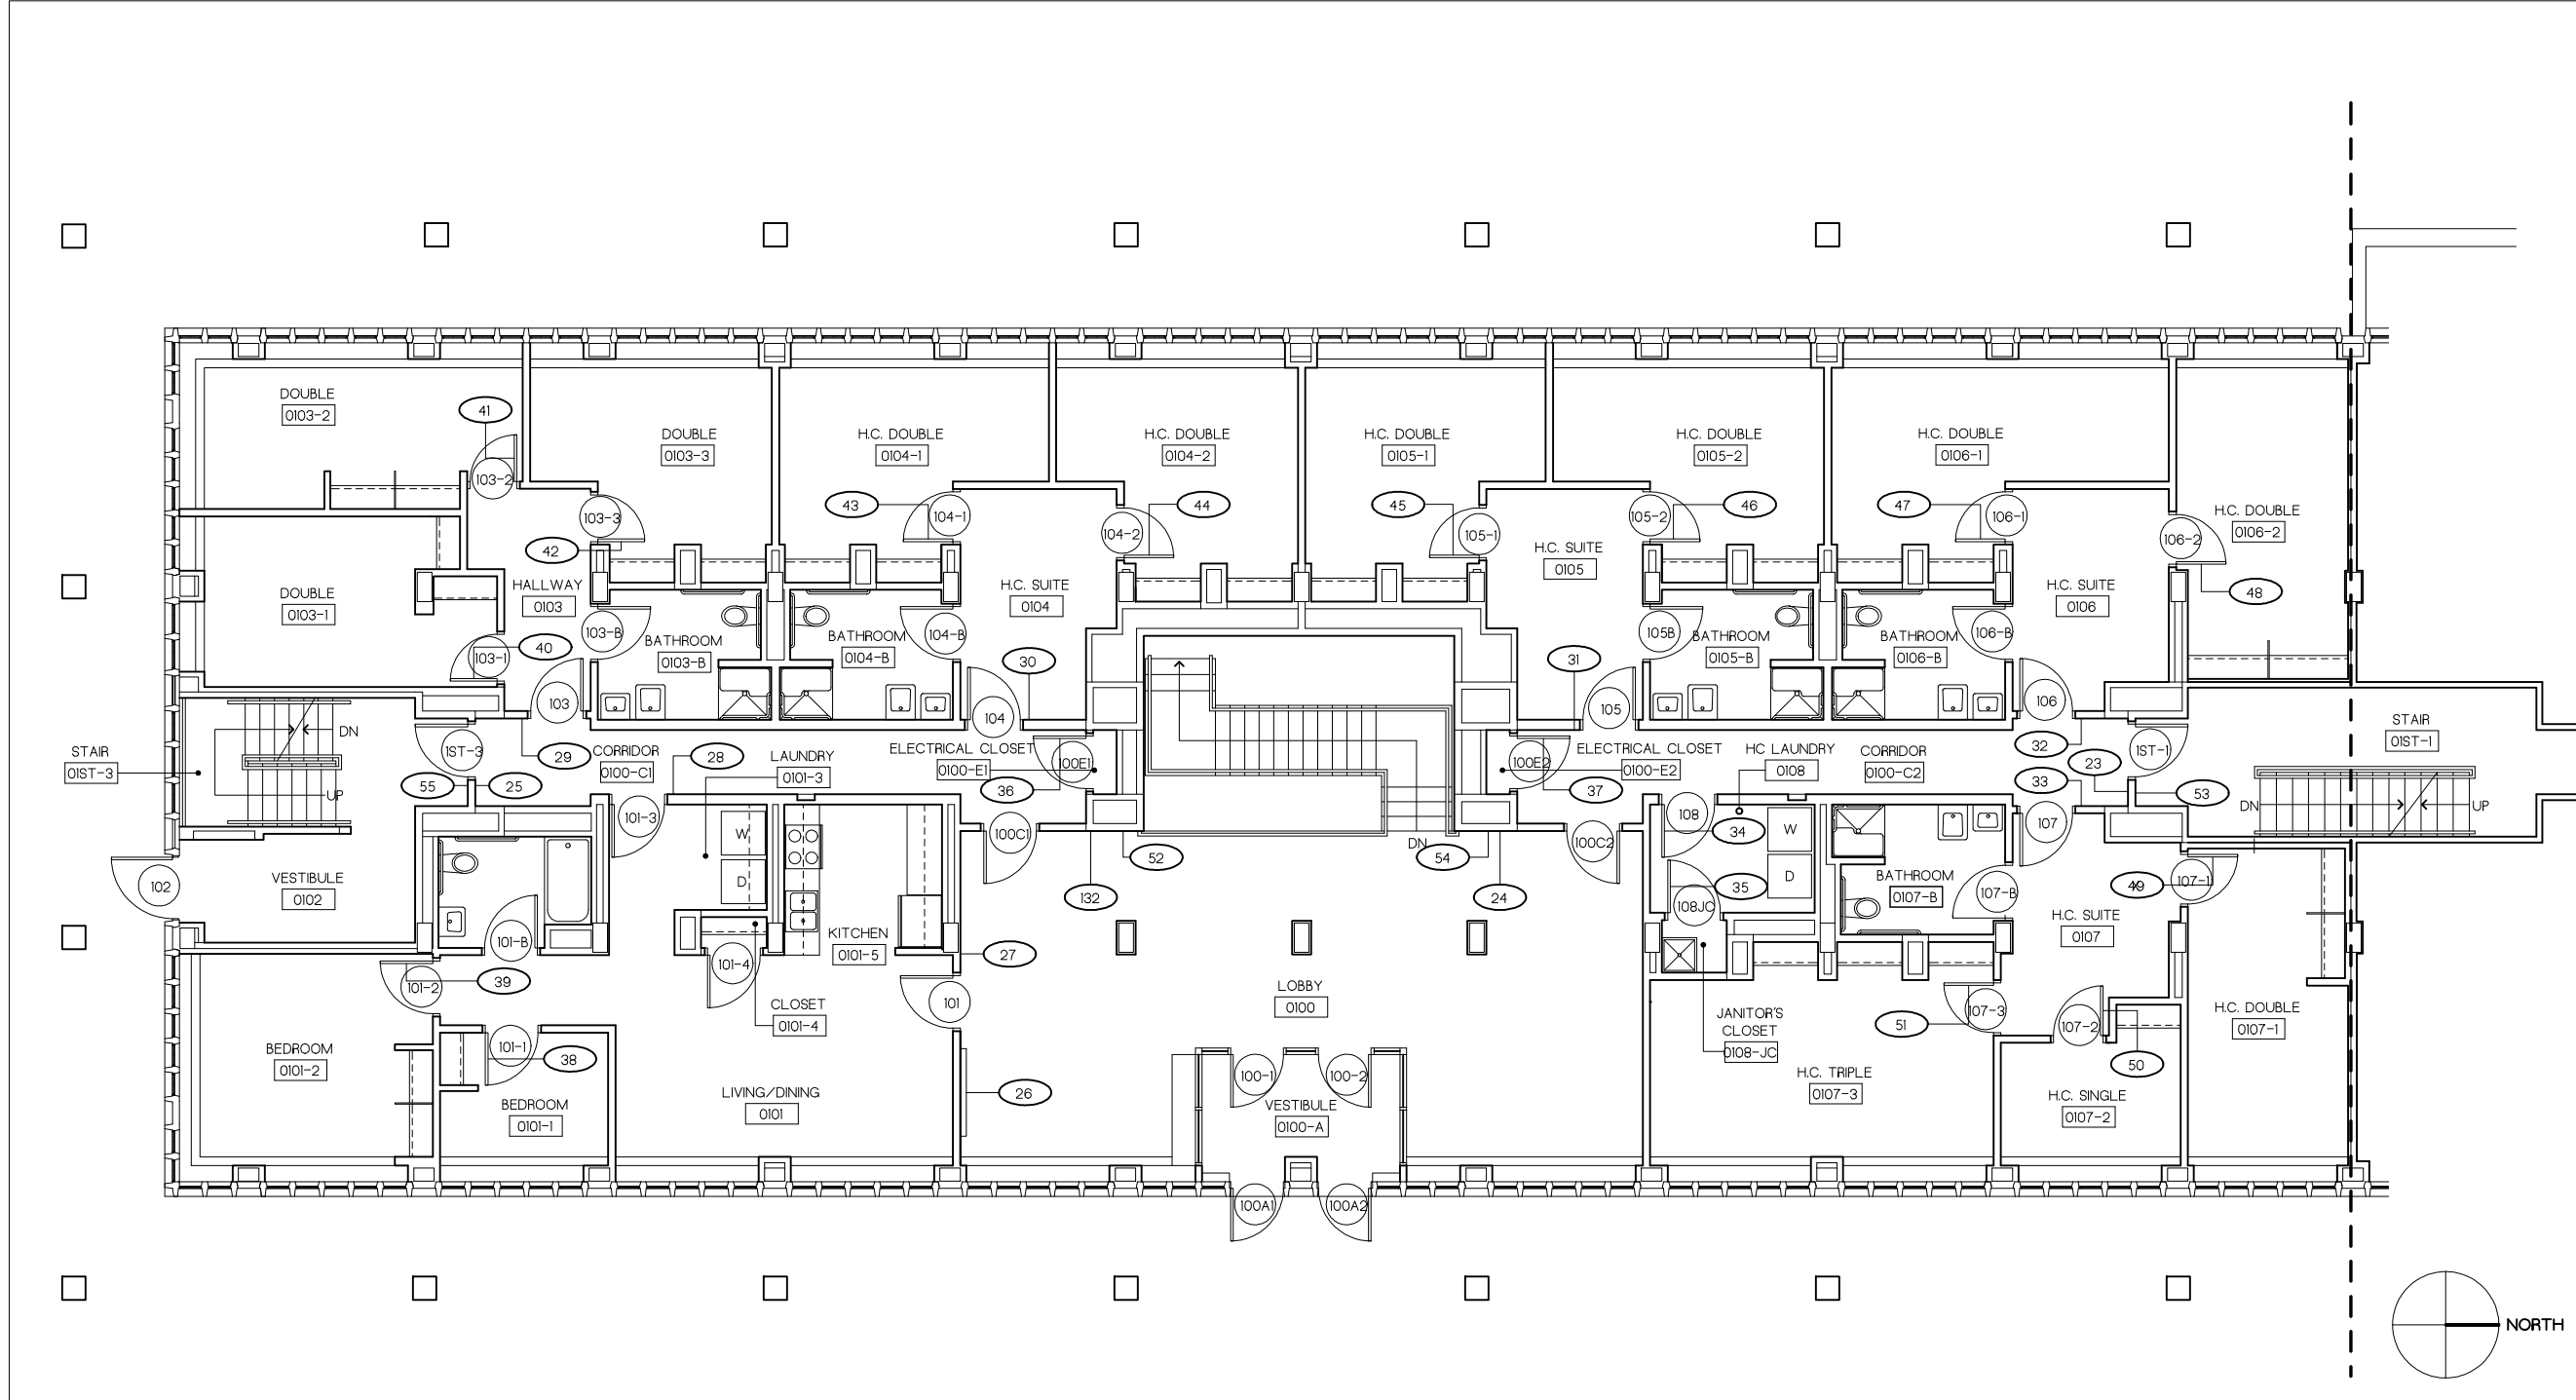

1 FIRST FLOOR SIGNAGE PLAN
C01 SCALE: 3/32 = 1'-0"

P:\MEL-0410\SIGNAGE\DRAWINGS\C01 - FIRST FLOOR SIGNAGE

12:11 PM

6/14/2005